



1:200

SITUÁCIA

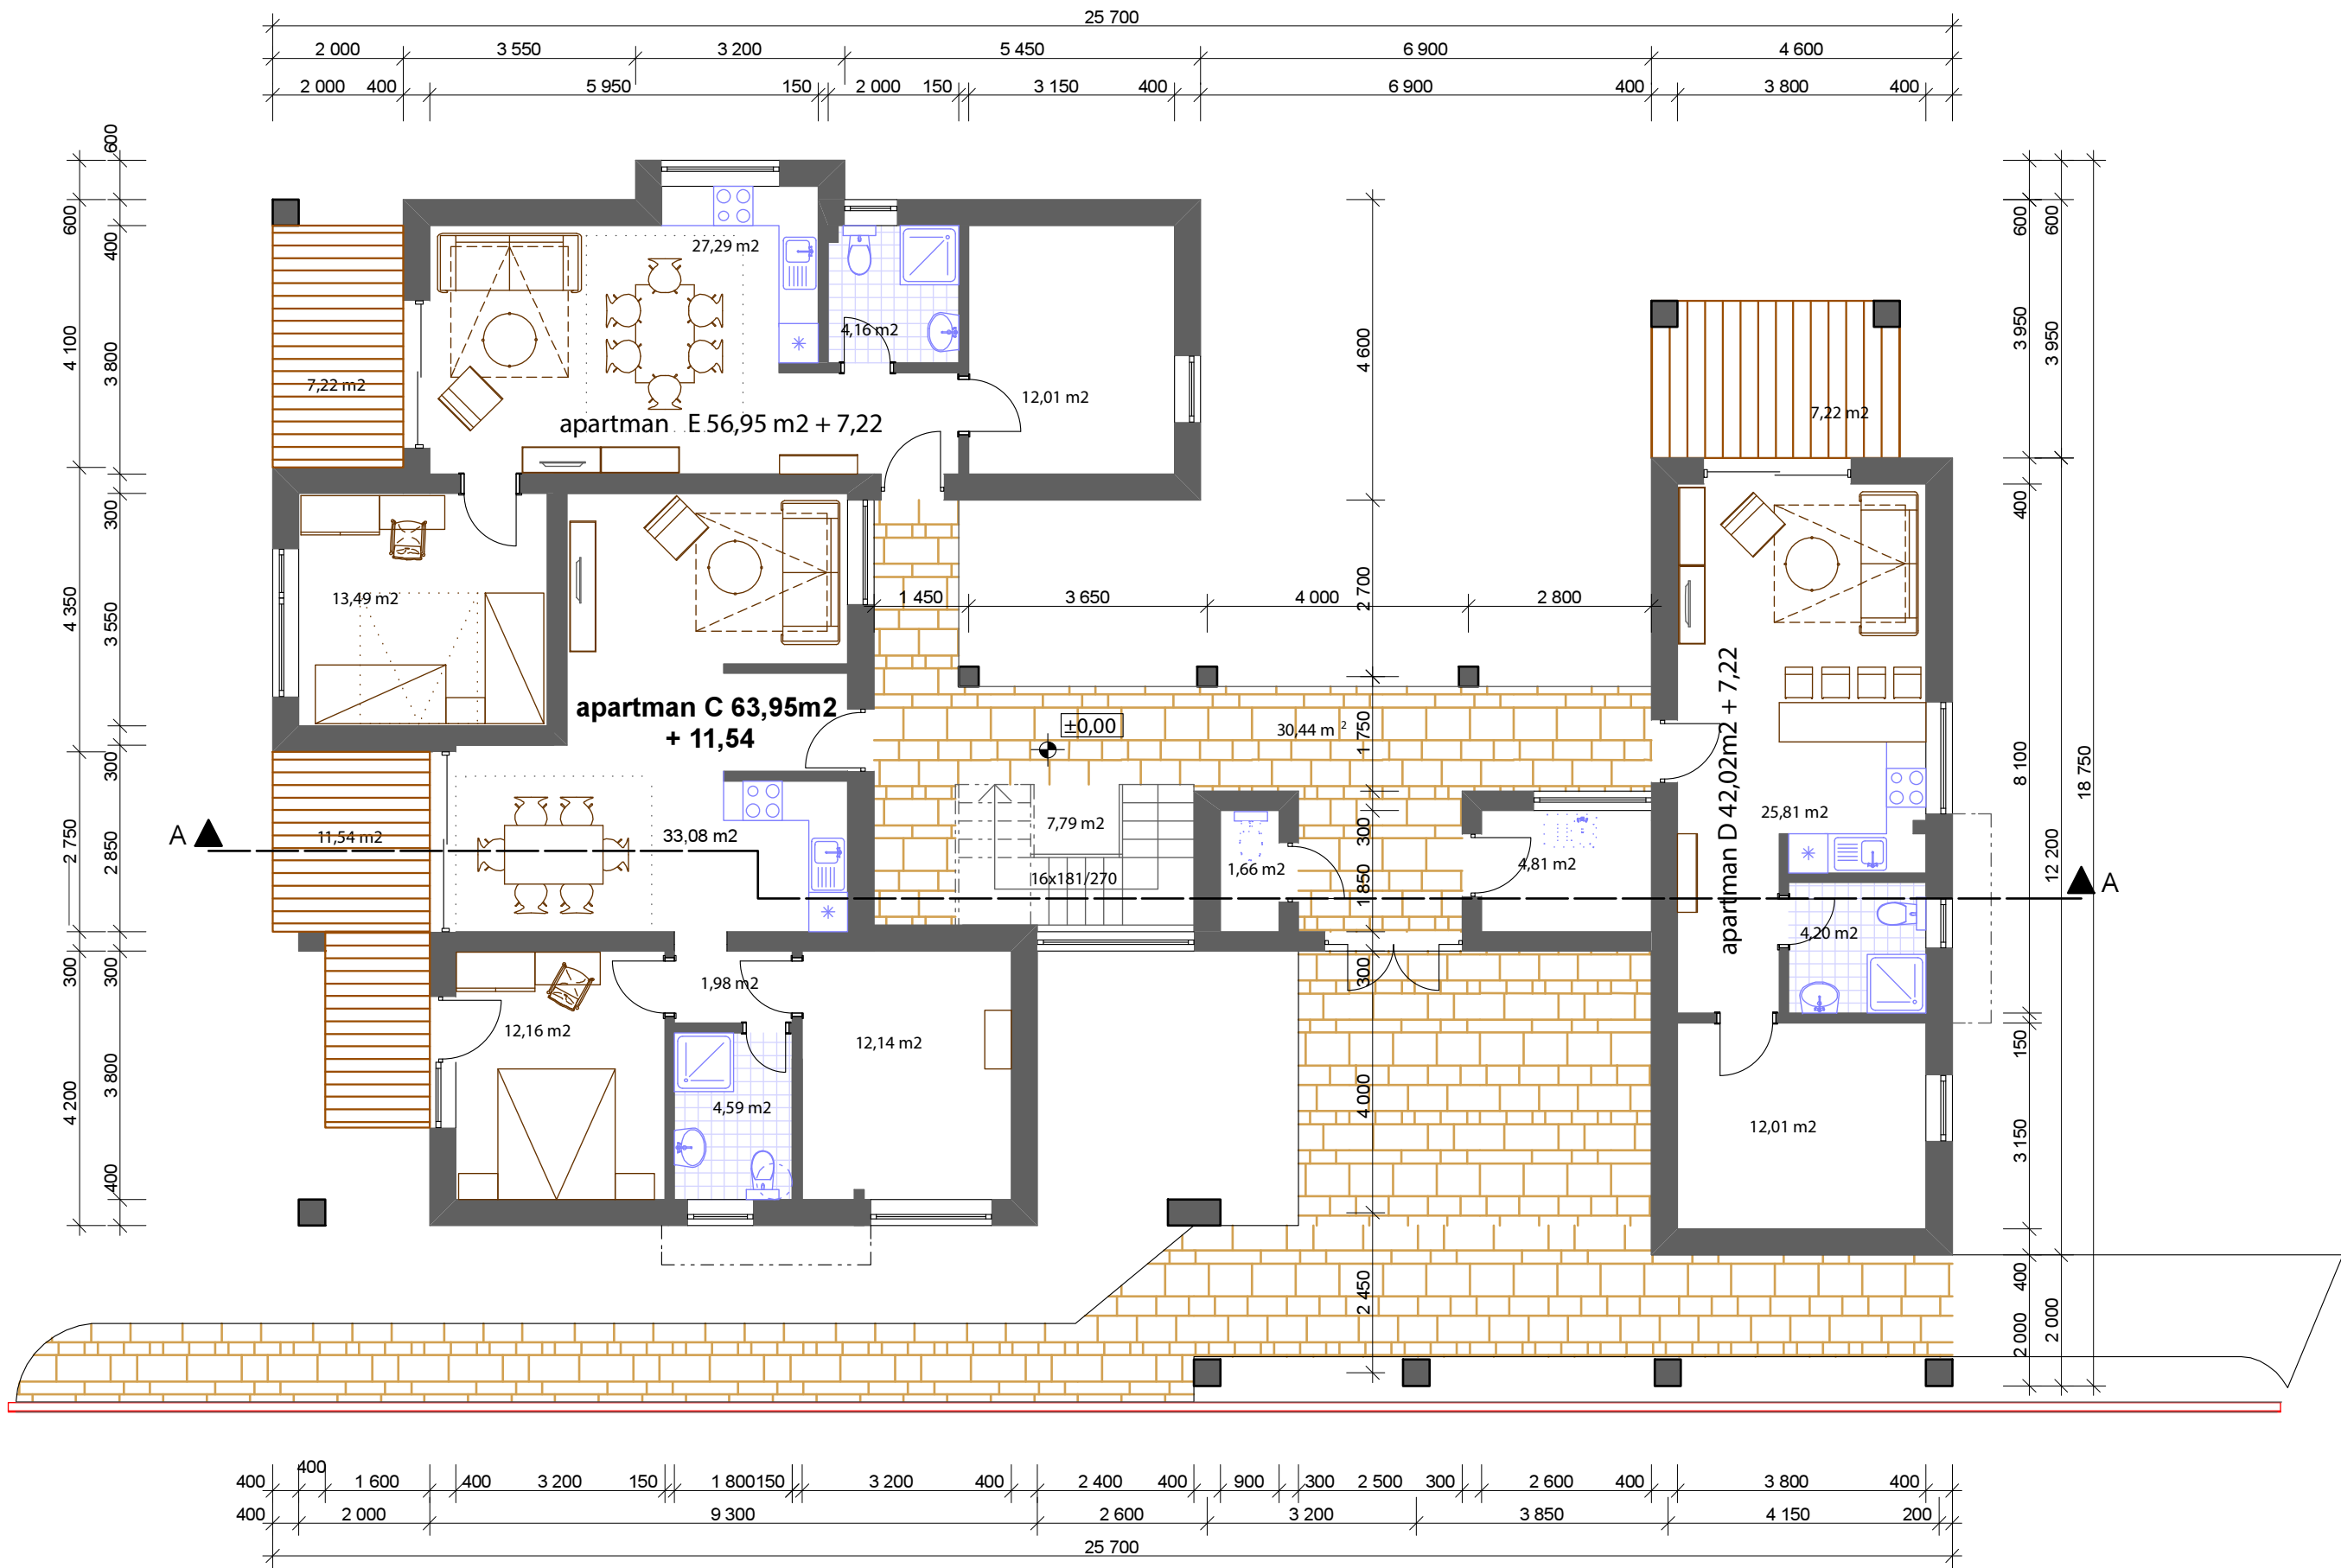

1:100

PÓDORYS
I.N.P.

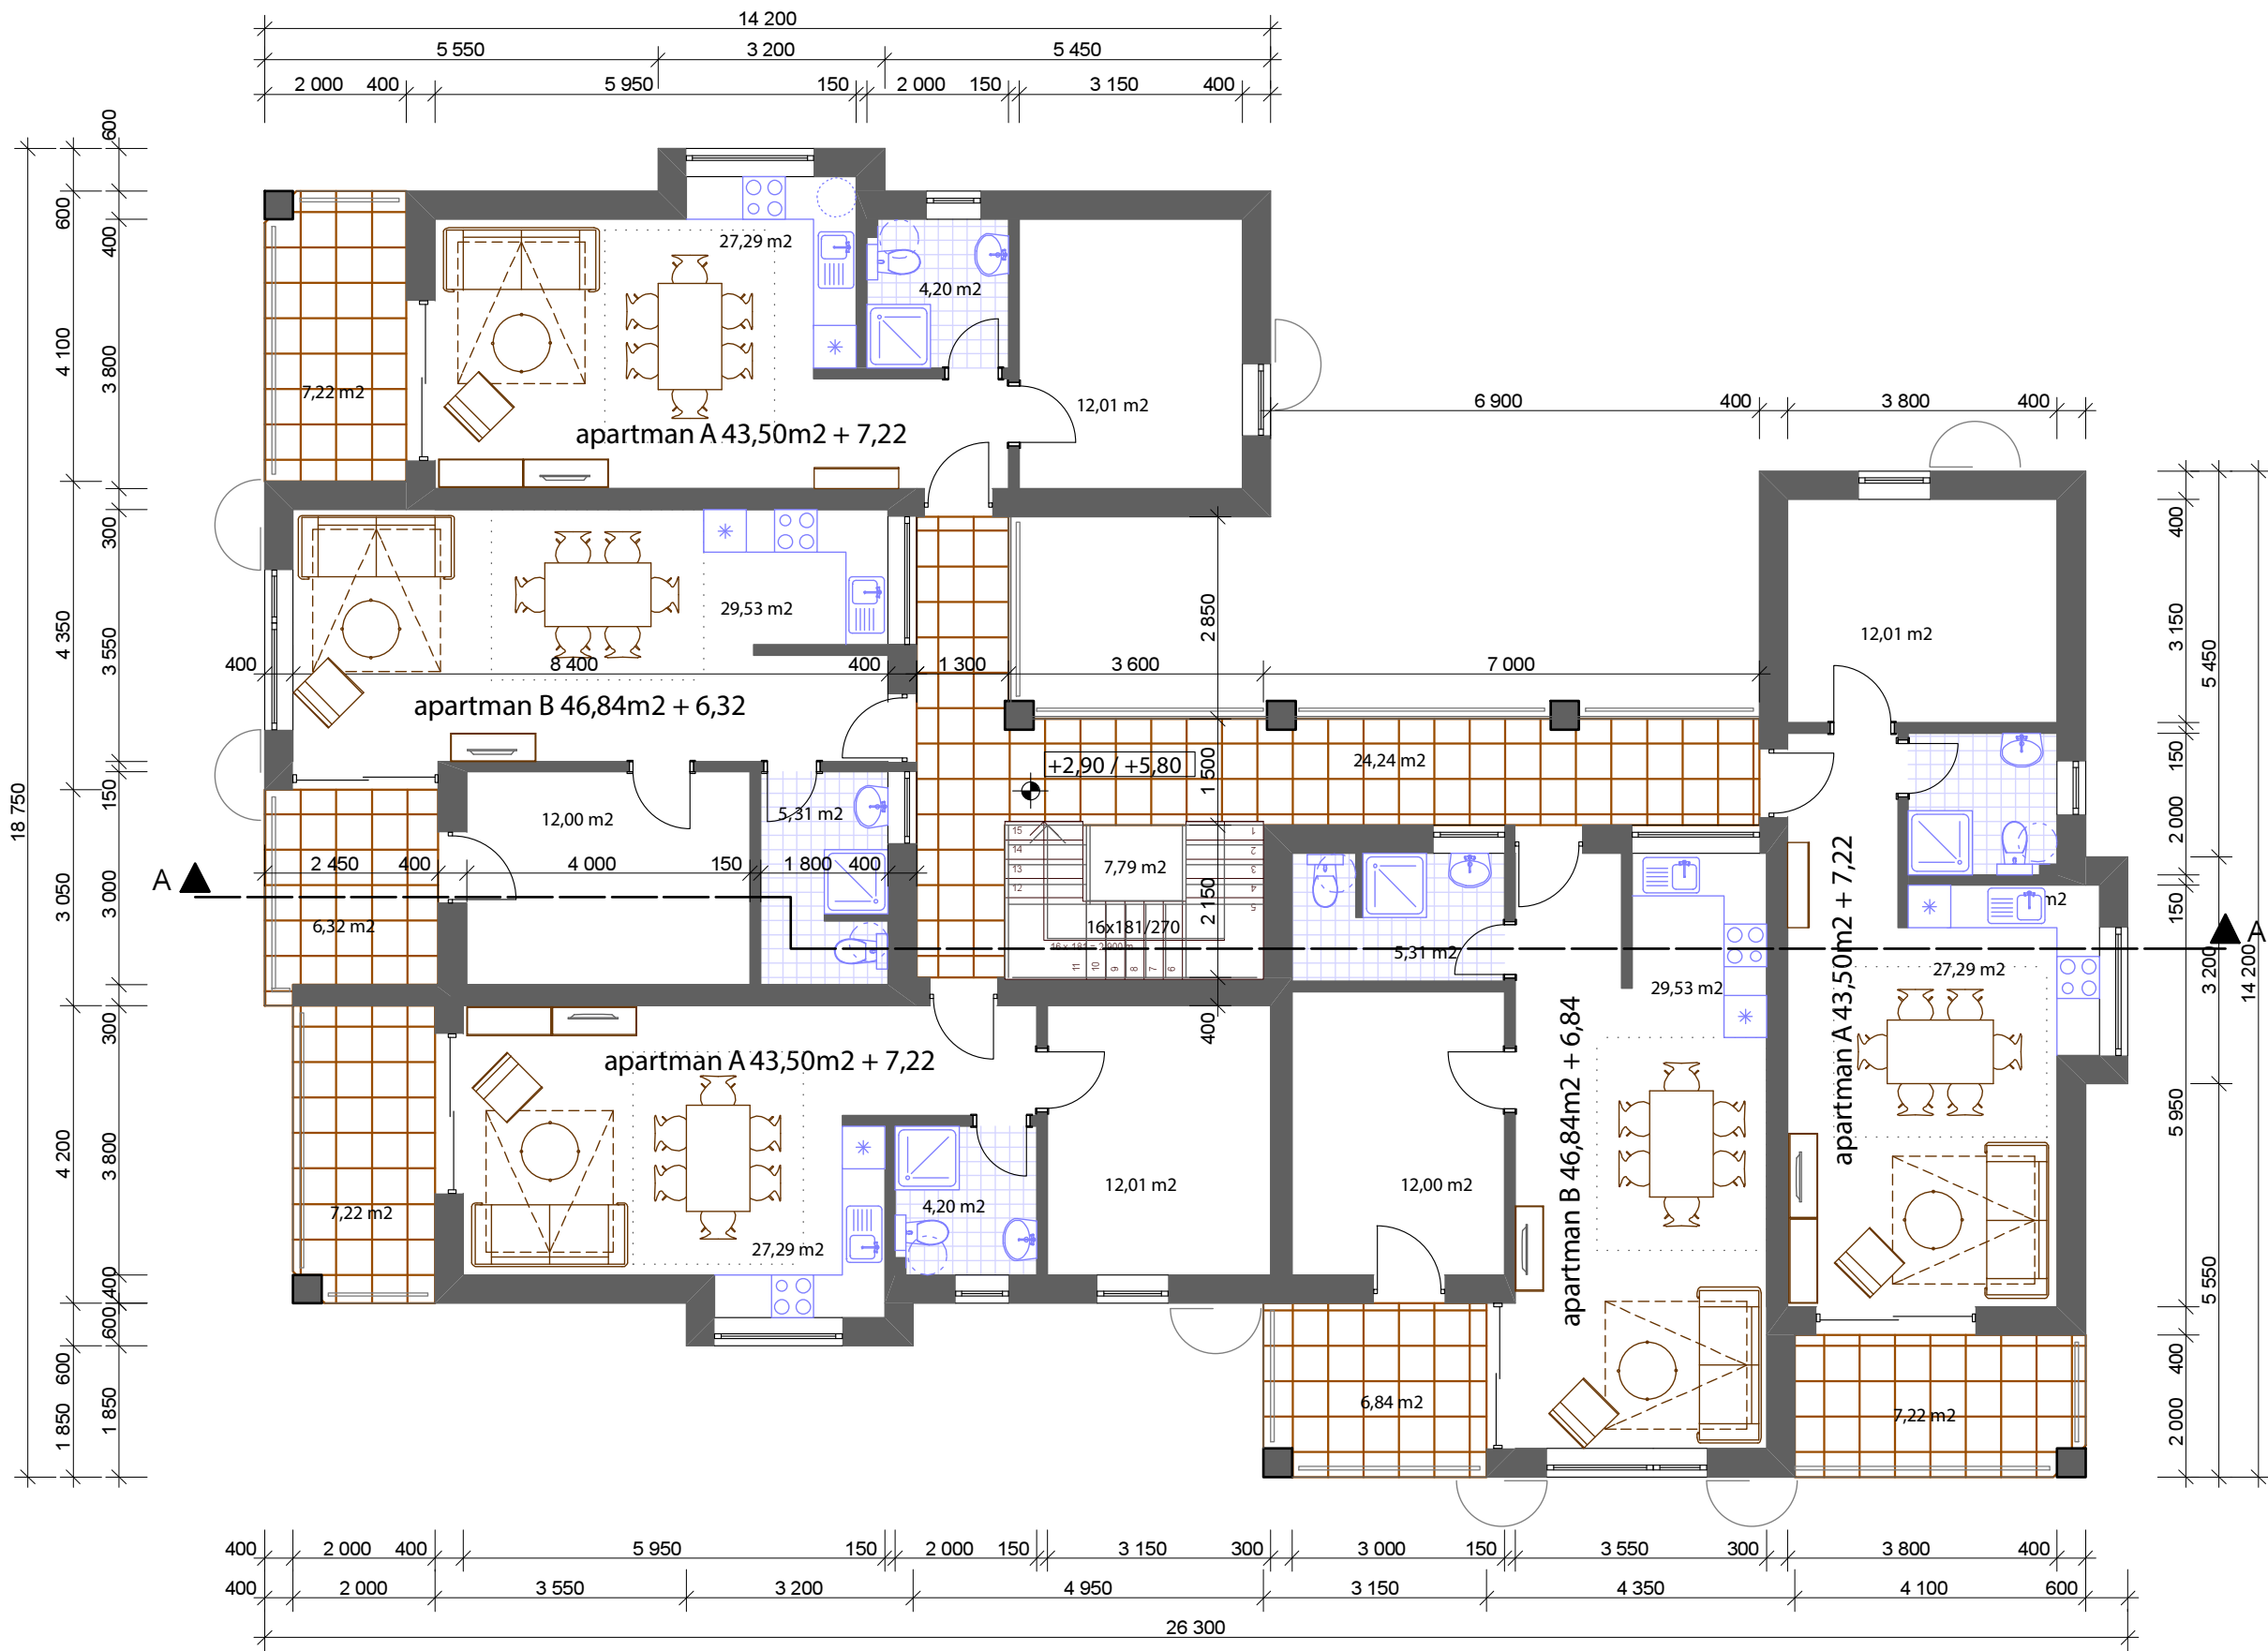

1:100

PÔDORYS
II. a III. N.P.



